



GROUND FLOOR PLAN

SCALE 1/8" = 1'-0"

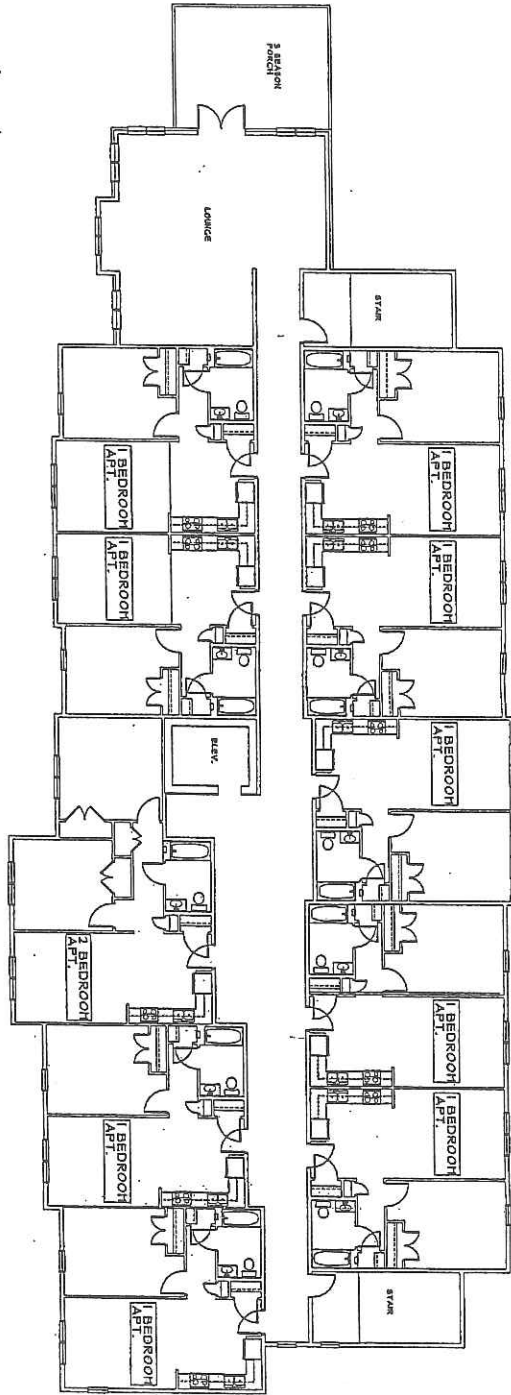


FIRST FLOOR PLAN

SCALE: 1/8" = 1'-0"

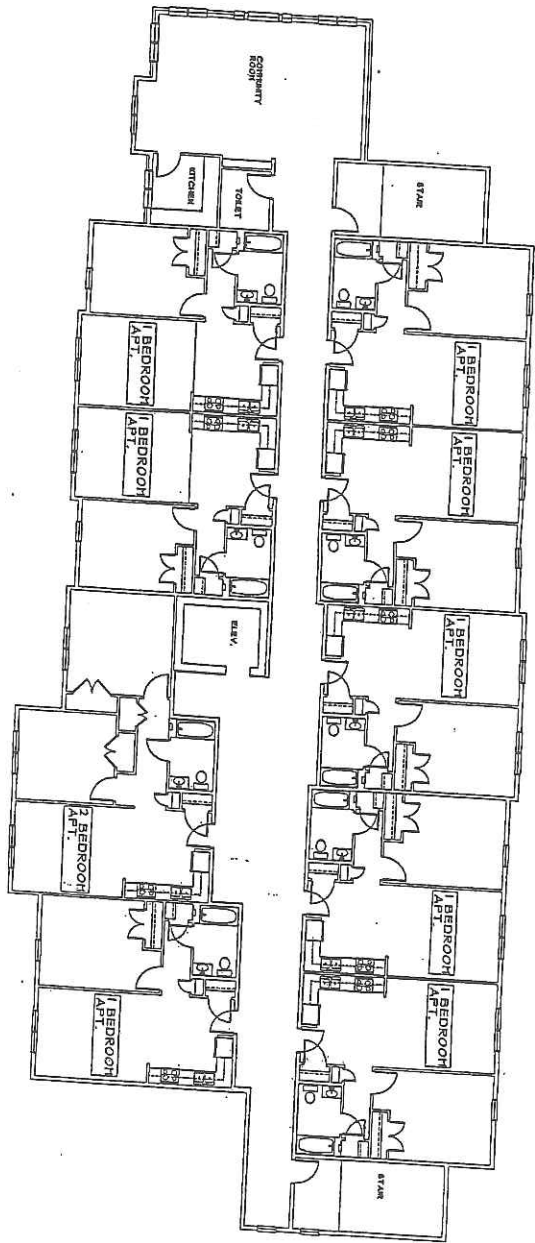


SECOND FLOOR PLAN

SCALE 1/8" = 1'-0"

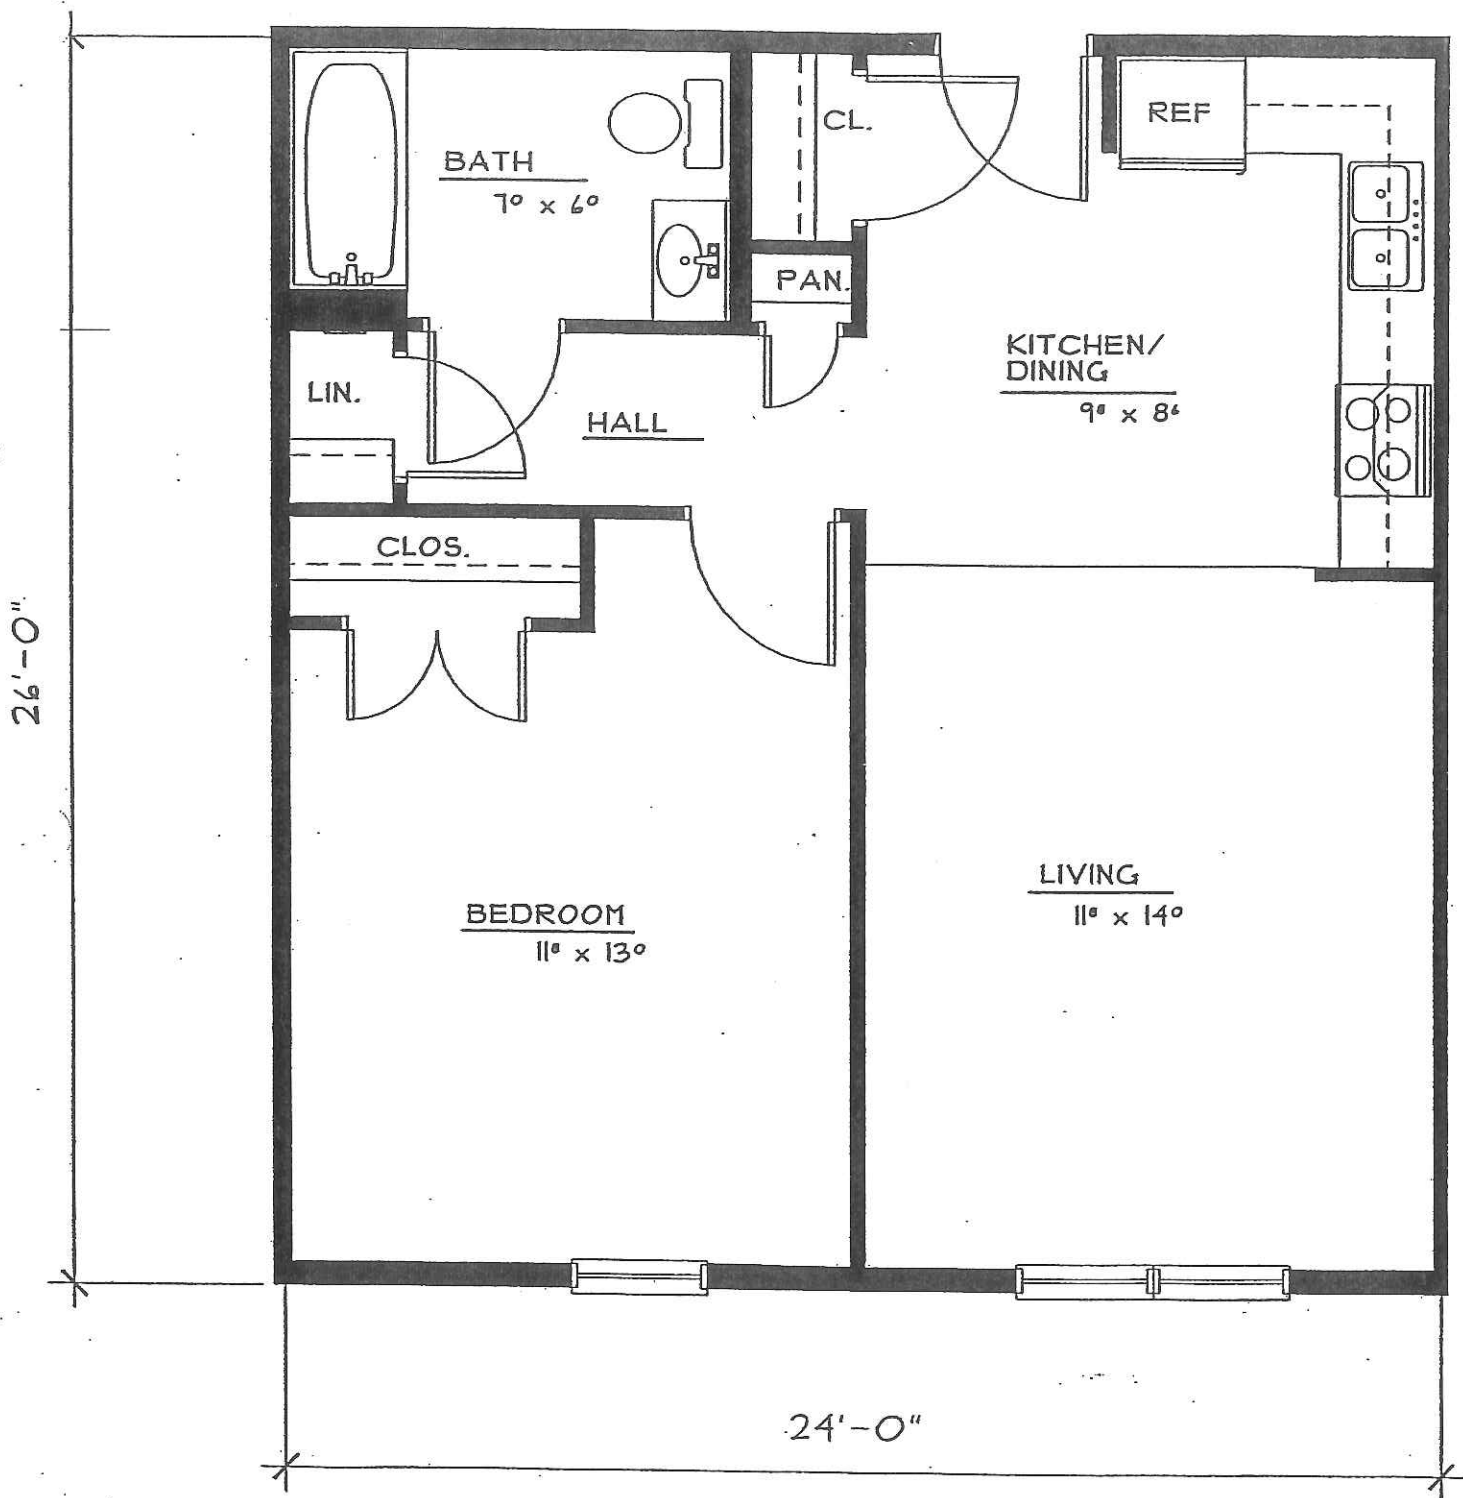


TYPICAL ONE
BEDROOM APARTMENT 624 SQ. FT.
SCALE: 1/4" = 1'-0"

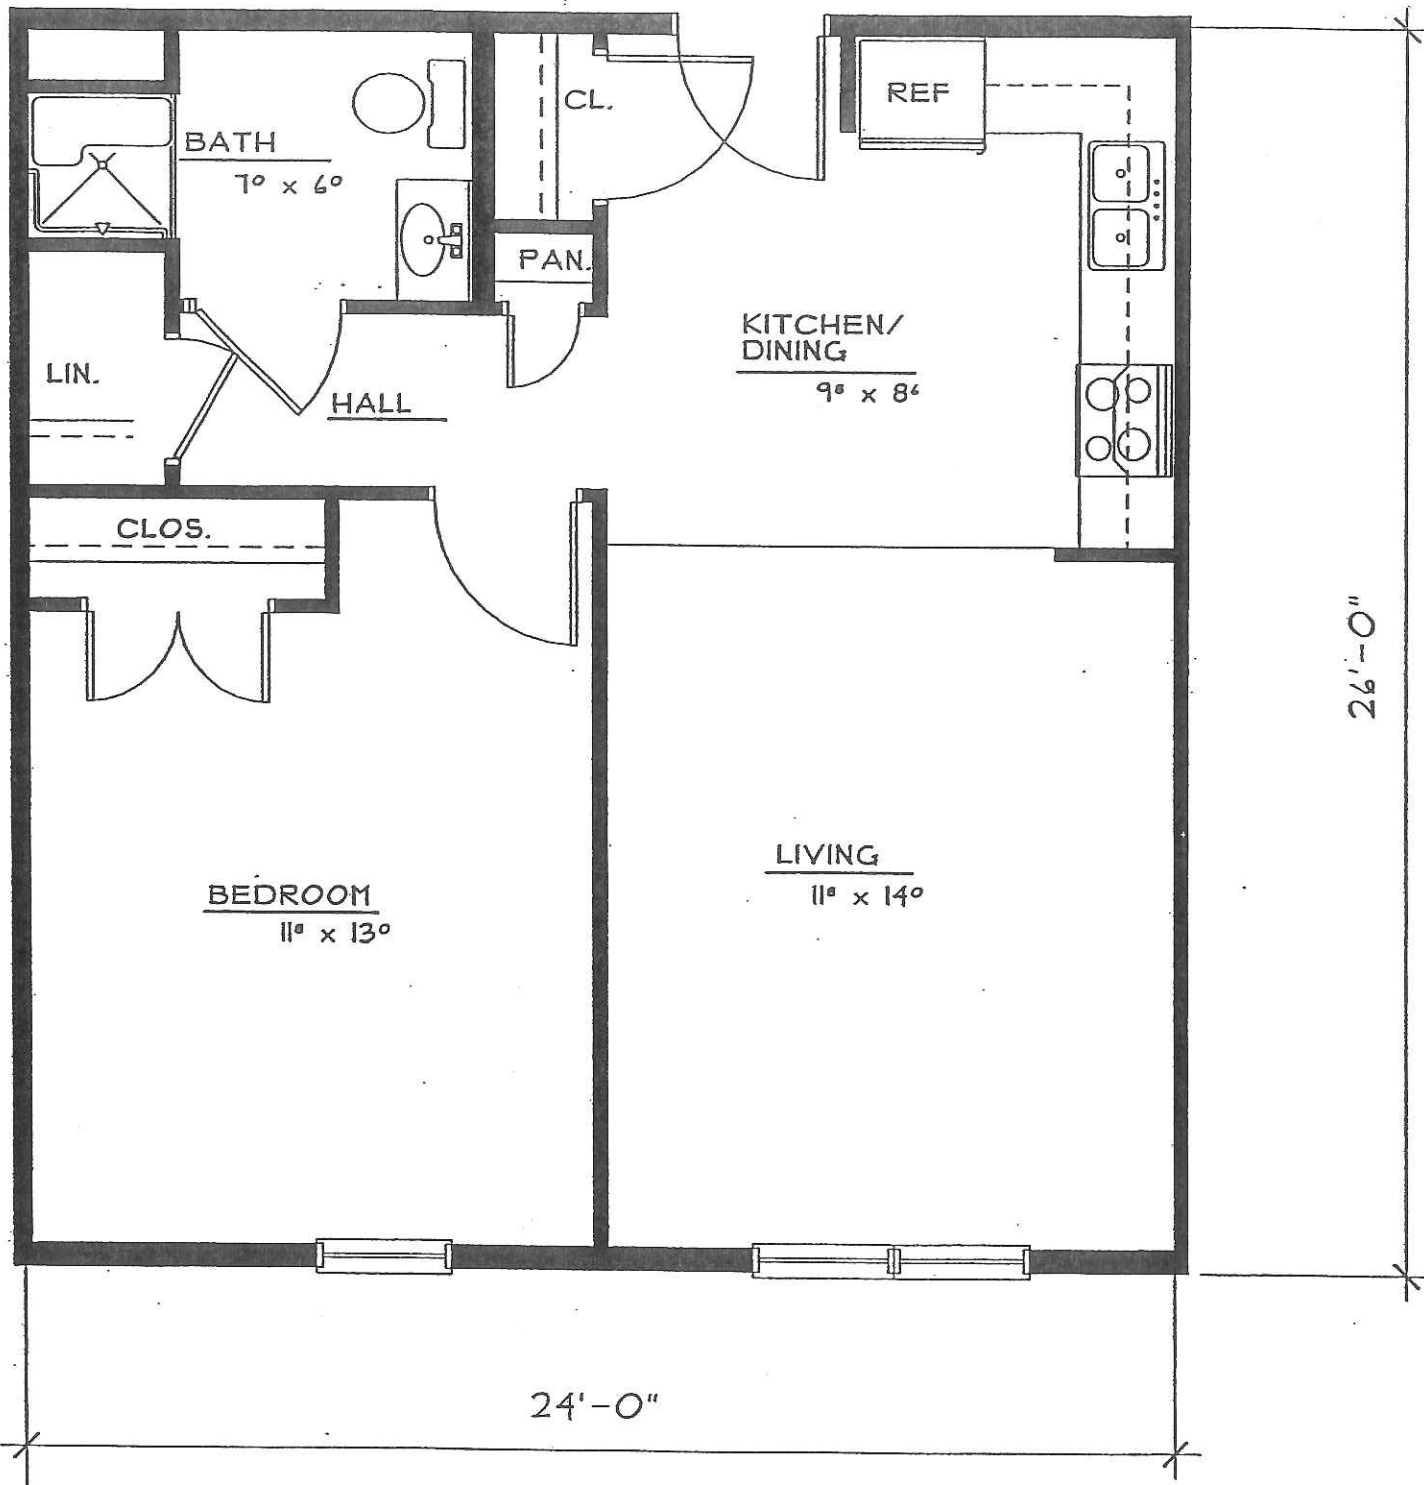

TYPICAL HANDICAPPED
 ONE BEDROOM
 APARTMENT

624 SQ. FT.

SCALE: 1/4" = 1'-0"

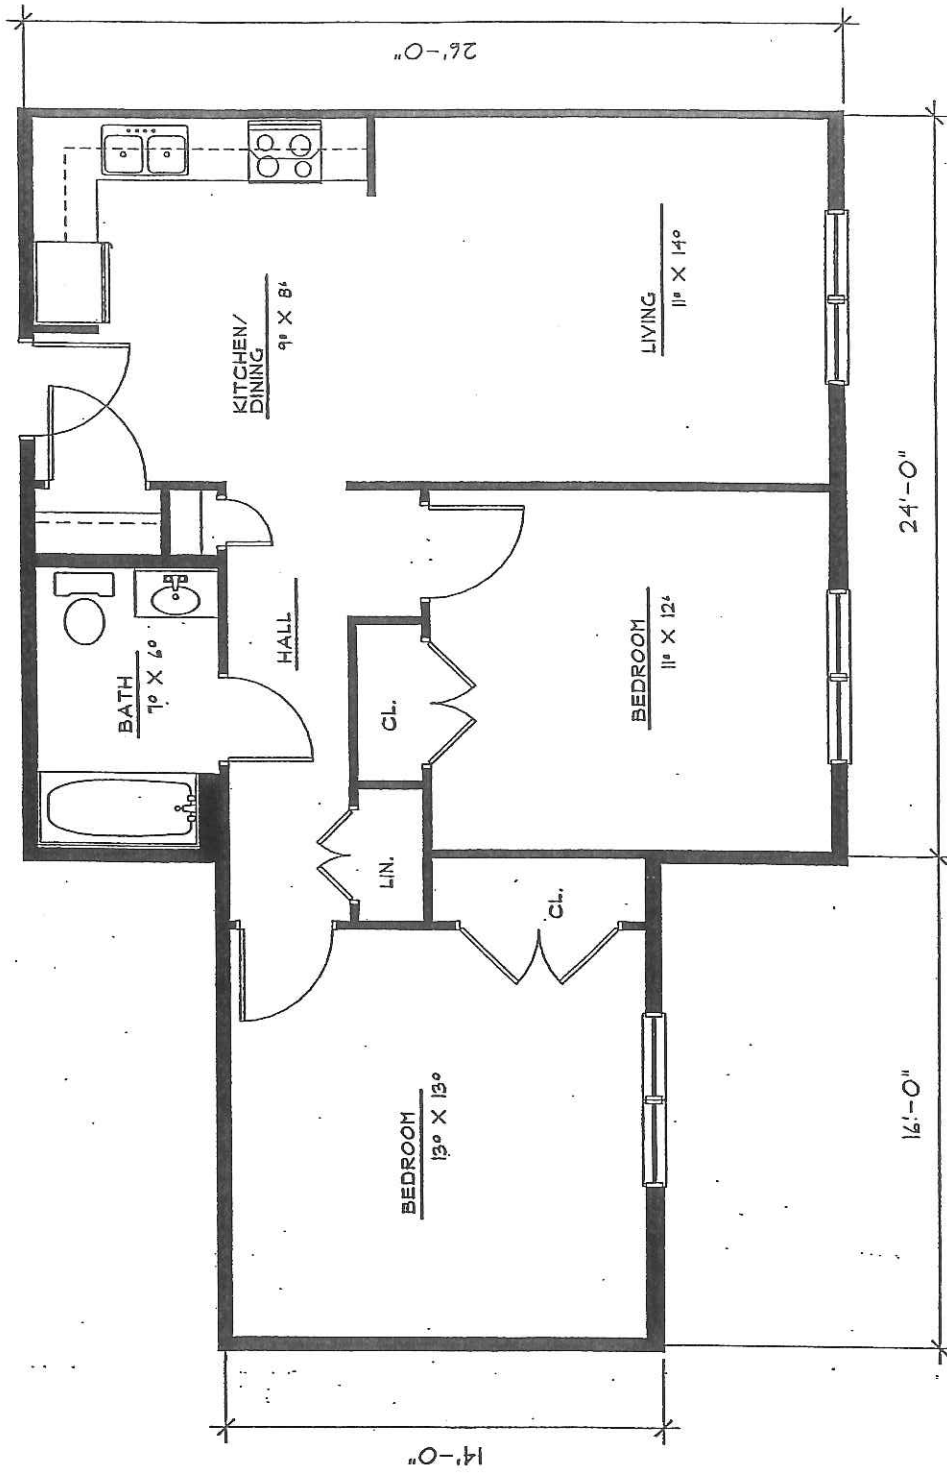

TYPICAL TWO BEDROOM
 APARTMENT 848 SQ. FT.
 SCALE: 1/4" = 1'-0"