



**TYPICAL ONE  
BEDROOM APARTMENT**

SCALE: 1/8" = 1'-0"

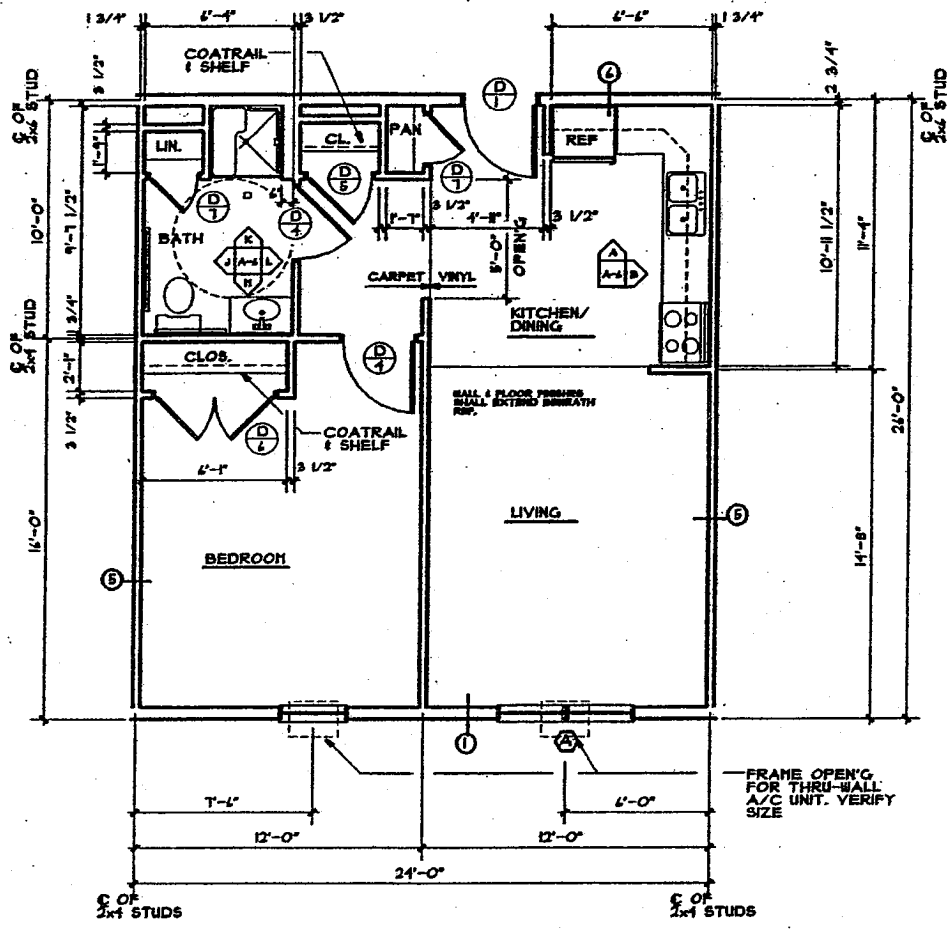


**TYPICAL ONE BEDROOM  
HANDICAPPED APARTMENT**

SCALE: 1/8" = 1'-0"

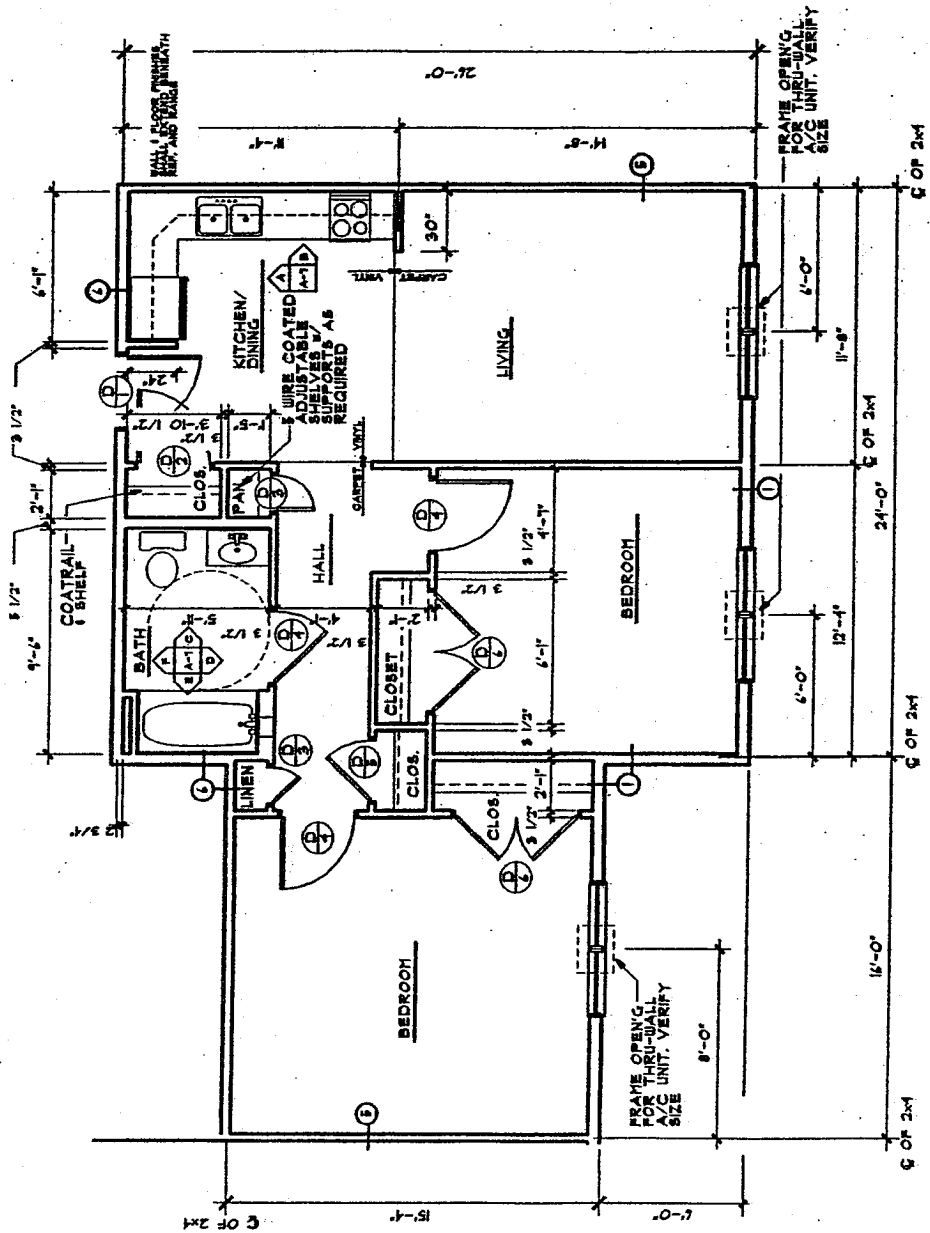


**TYPICAL TWO BEDROOM APARTMENT**  
 SCALE: 1/8" = 1'-0"

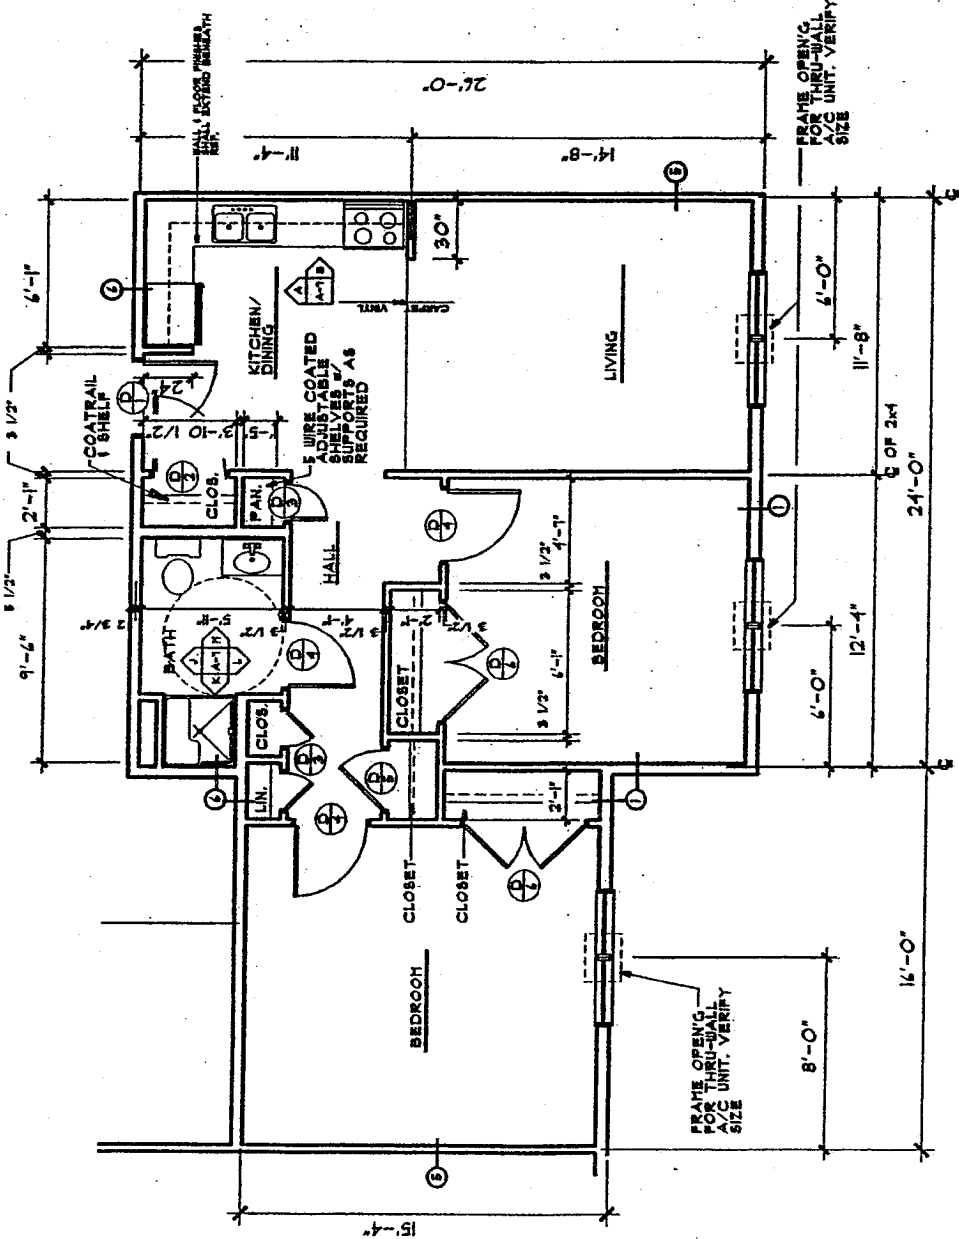

**TYPICAL TWO BEDROOM  
HANDICAPPED APARTMENT**


SCALE: 1/8" = 1'-0"

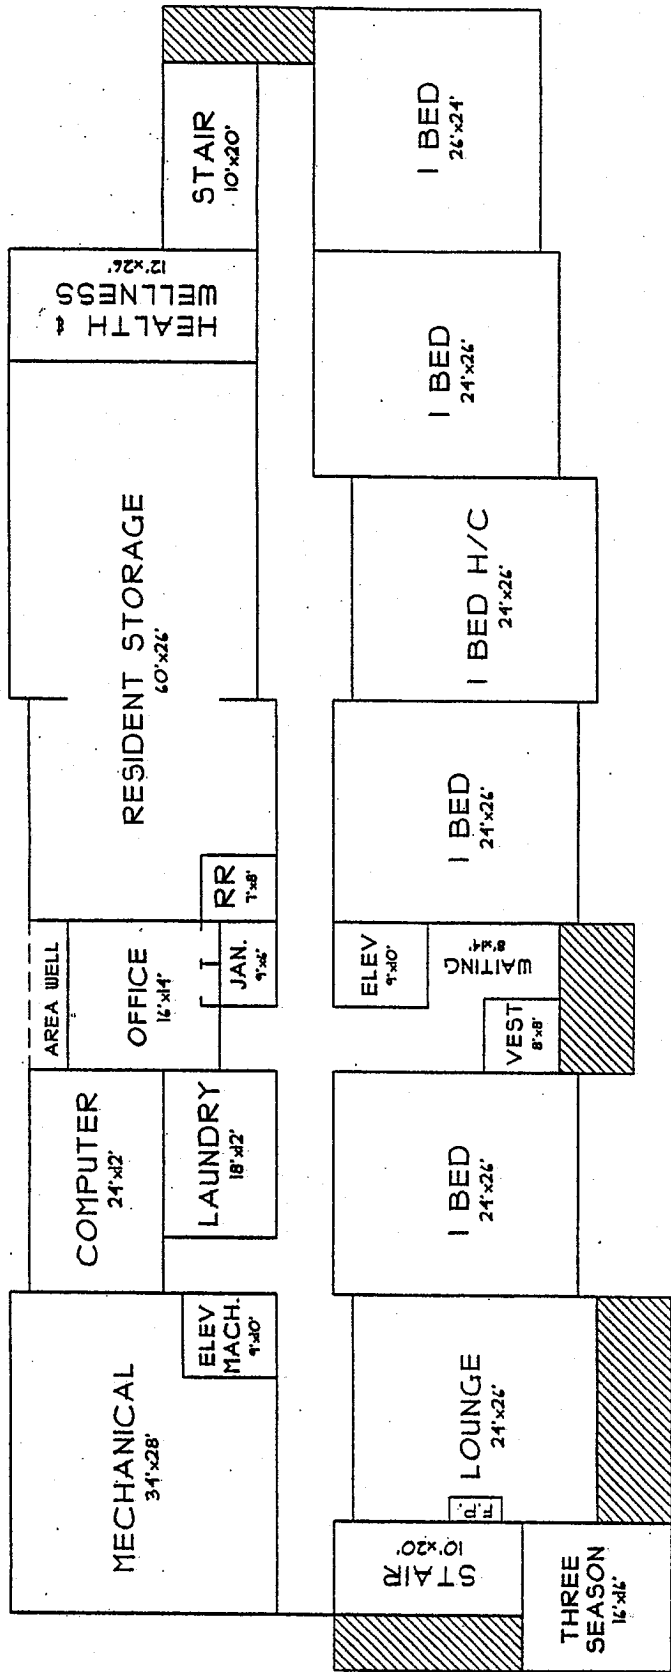

FIRST FLOOR PLAN

- (4) 1-BED APT
- (1) 1 BED H/C APT


SCALE: 1/16"=1'-0"

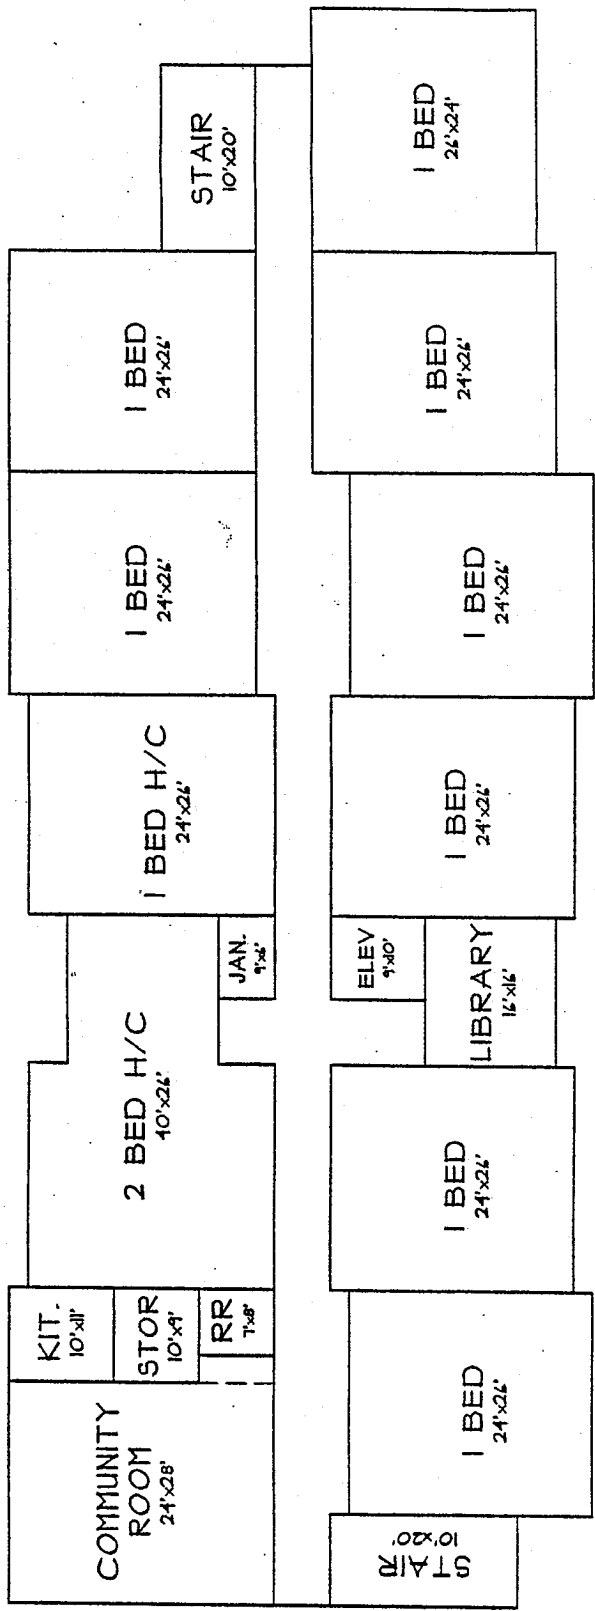

SECOND FLOOR PLAN

- (8) 1-BED APT
- (1) 1 BED H/C APT
- (1) 2-BED H/C APT


SCALE: 1/16"=1'-0"

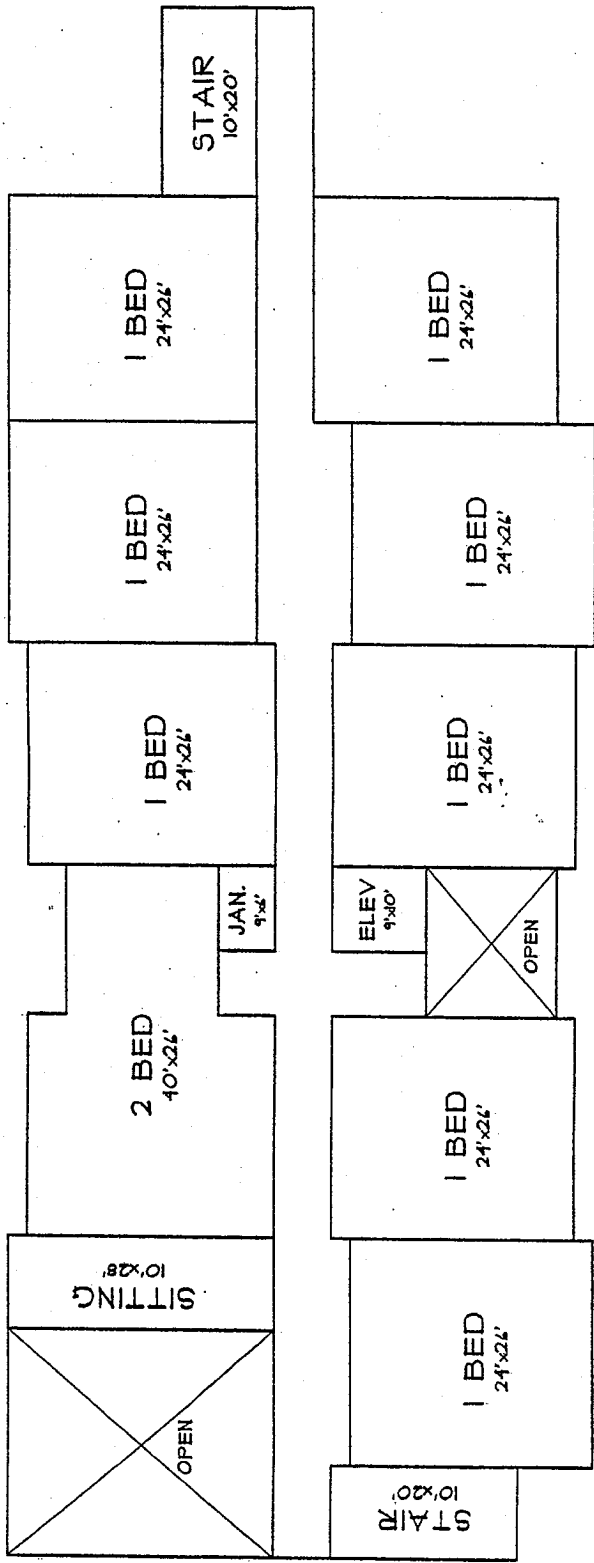

THIRD FLOOR PLAN

- (8) 1-BED APT
- (1) 2 BED APT

SCALE: 1/16"=1'-0"

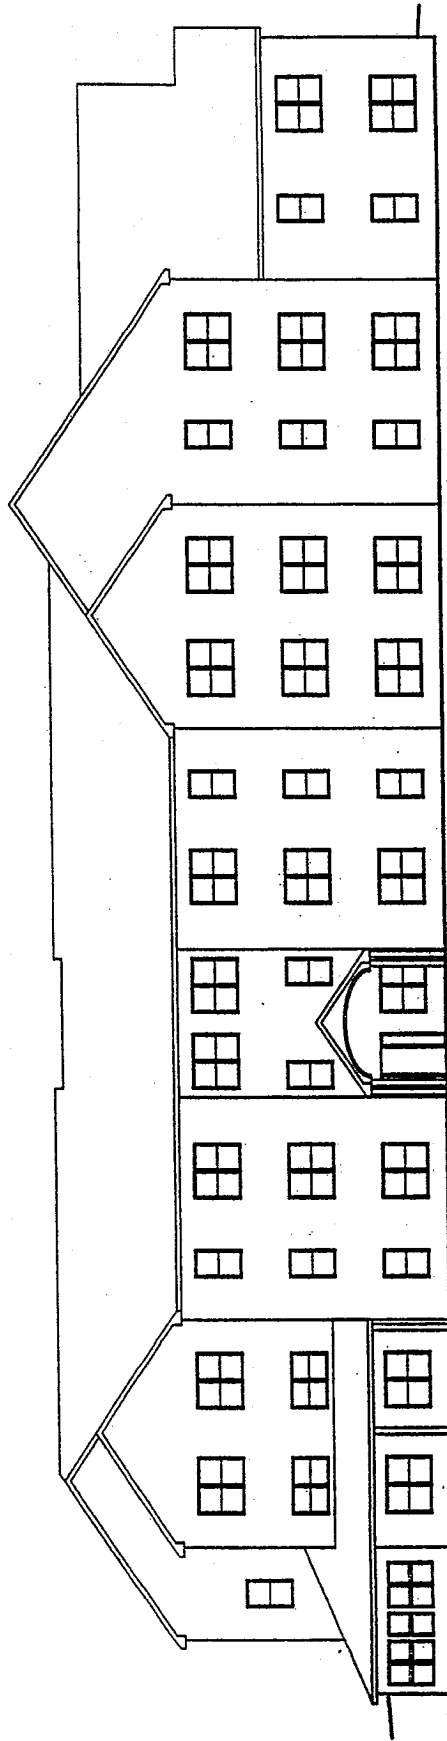

FRONT ELEVATION

SCALE: 1/16"=1'-0"